




EASEMENT EXHIBIT

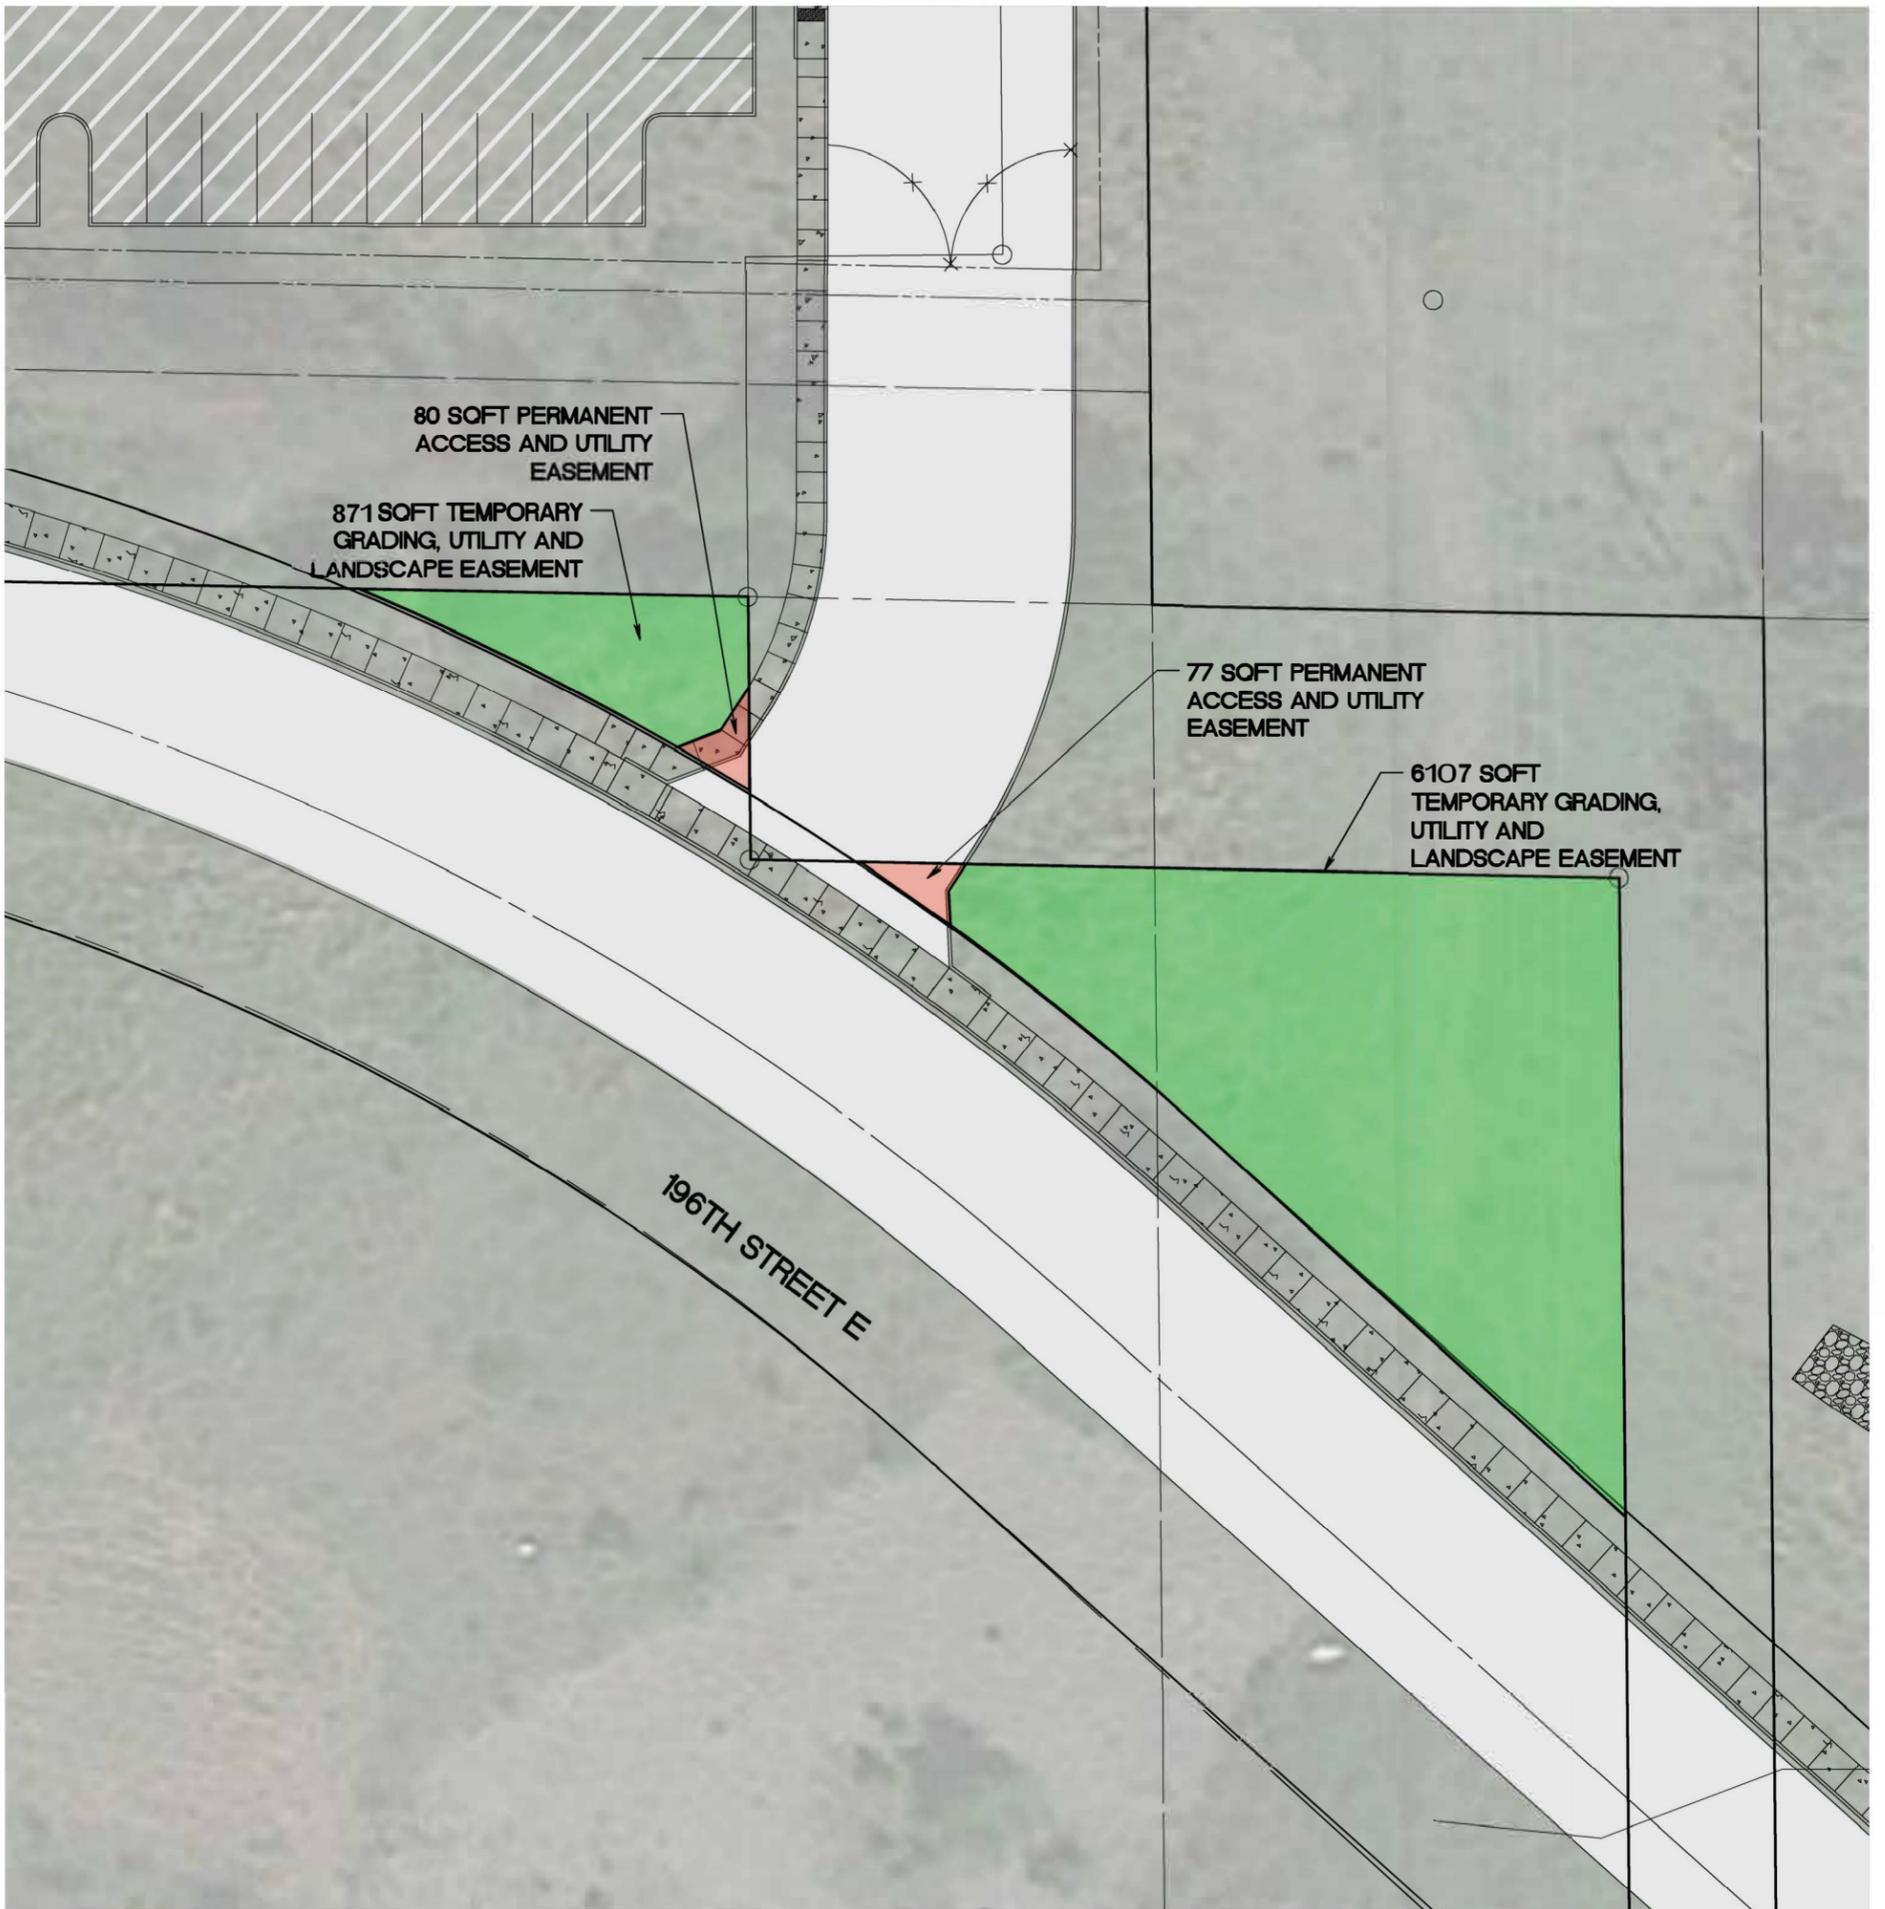

No.	Date	By	Ckd.	Appr.	Revision


Job Number 20889	 Barghausen Consulting Engineers, Inc. 18215 72nd Avenue South Kent, WA 98032 425.251.6222 barghausen.com	Designed <u> — </u>	Scale:	Title: EASEMENT EXHIBIT For: LPC - TACOMA SOUTH
Sheet 1 of 1		Drawn <u>JEP</u>	Horizontal	
		Checked <u>JEP</u>	—	
		Approved <u>DKB</u>	Vertical	
		Date <u>4/27/21</u>	—	

EXISTING EASEMENT EXHIBIT

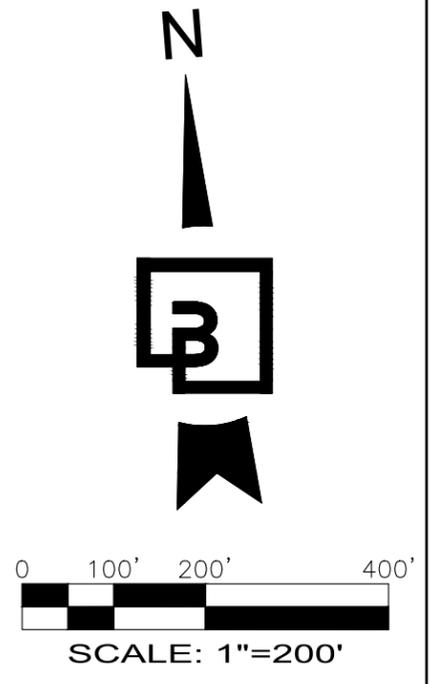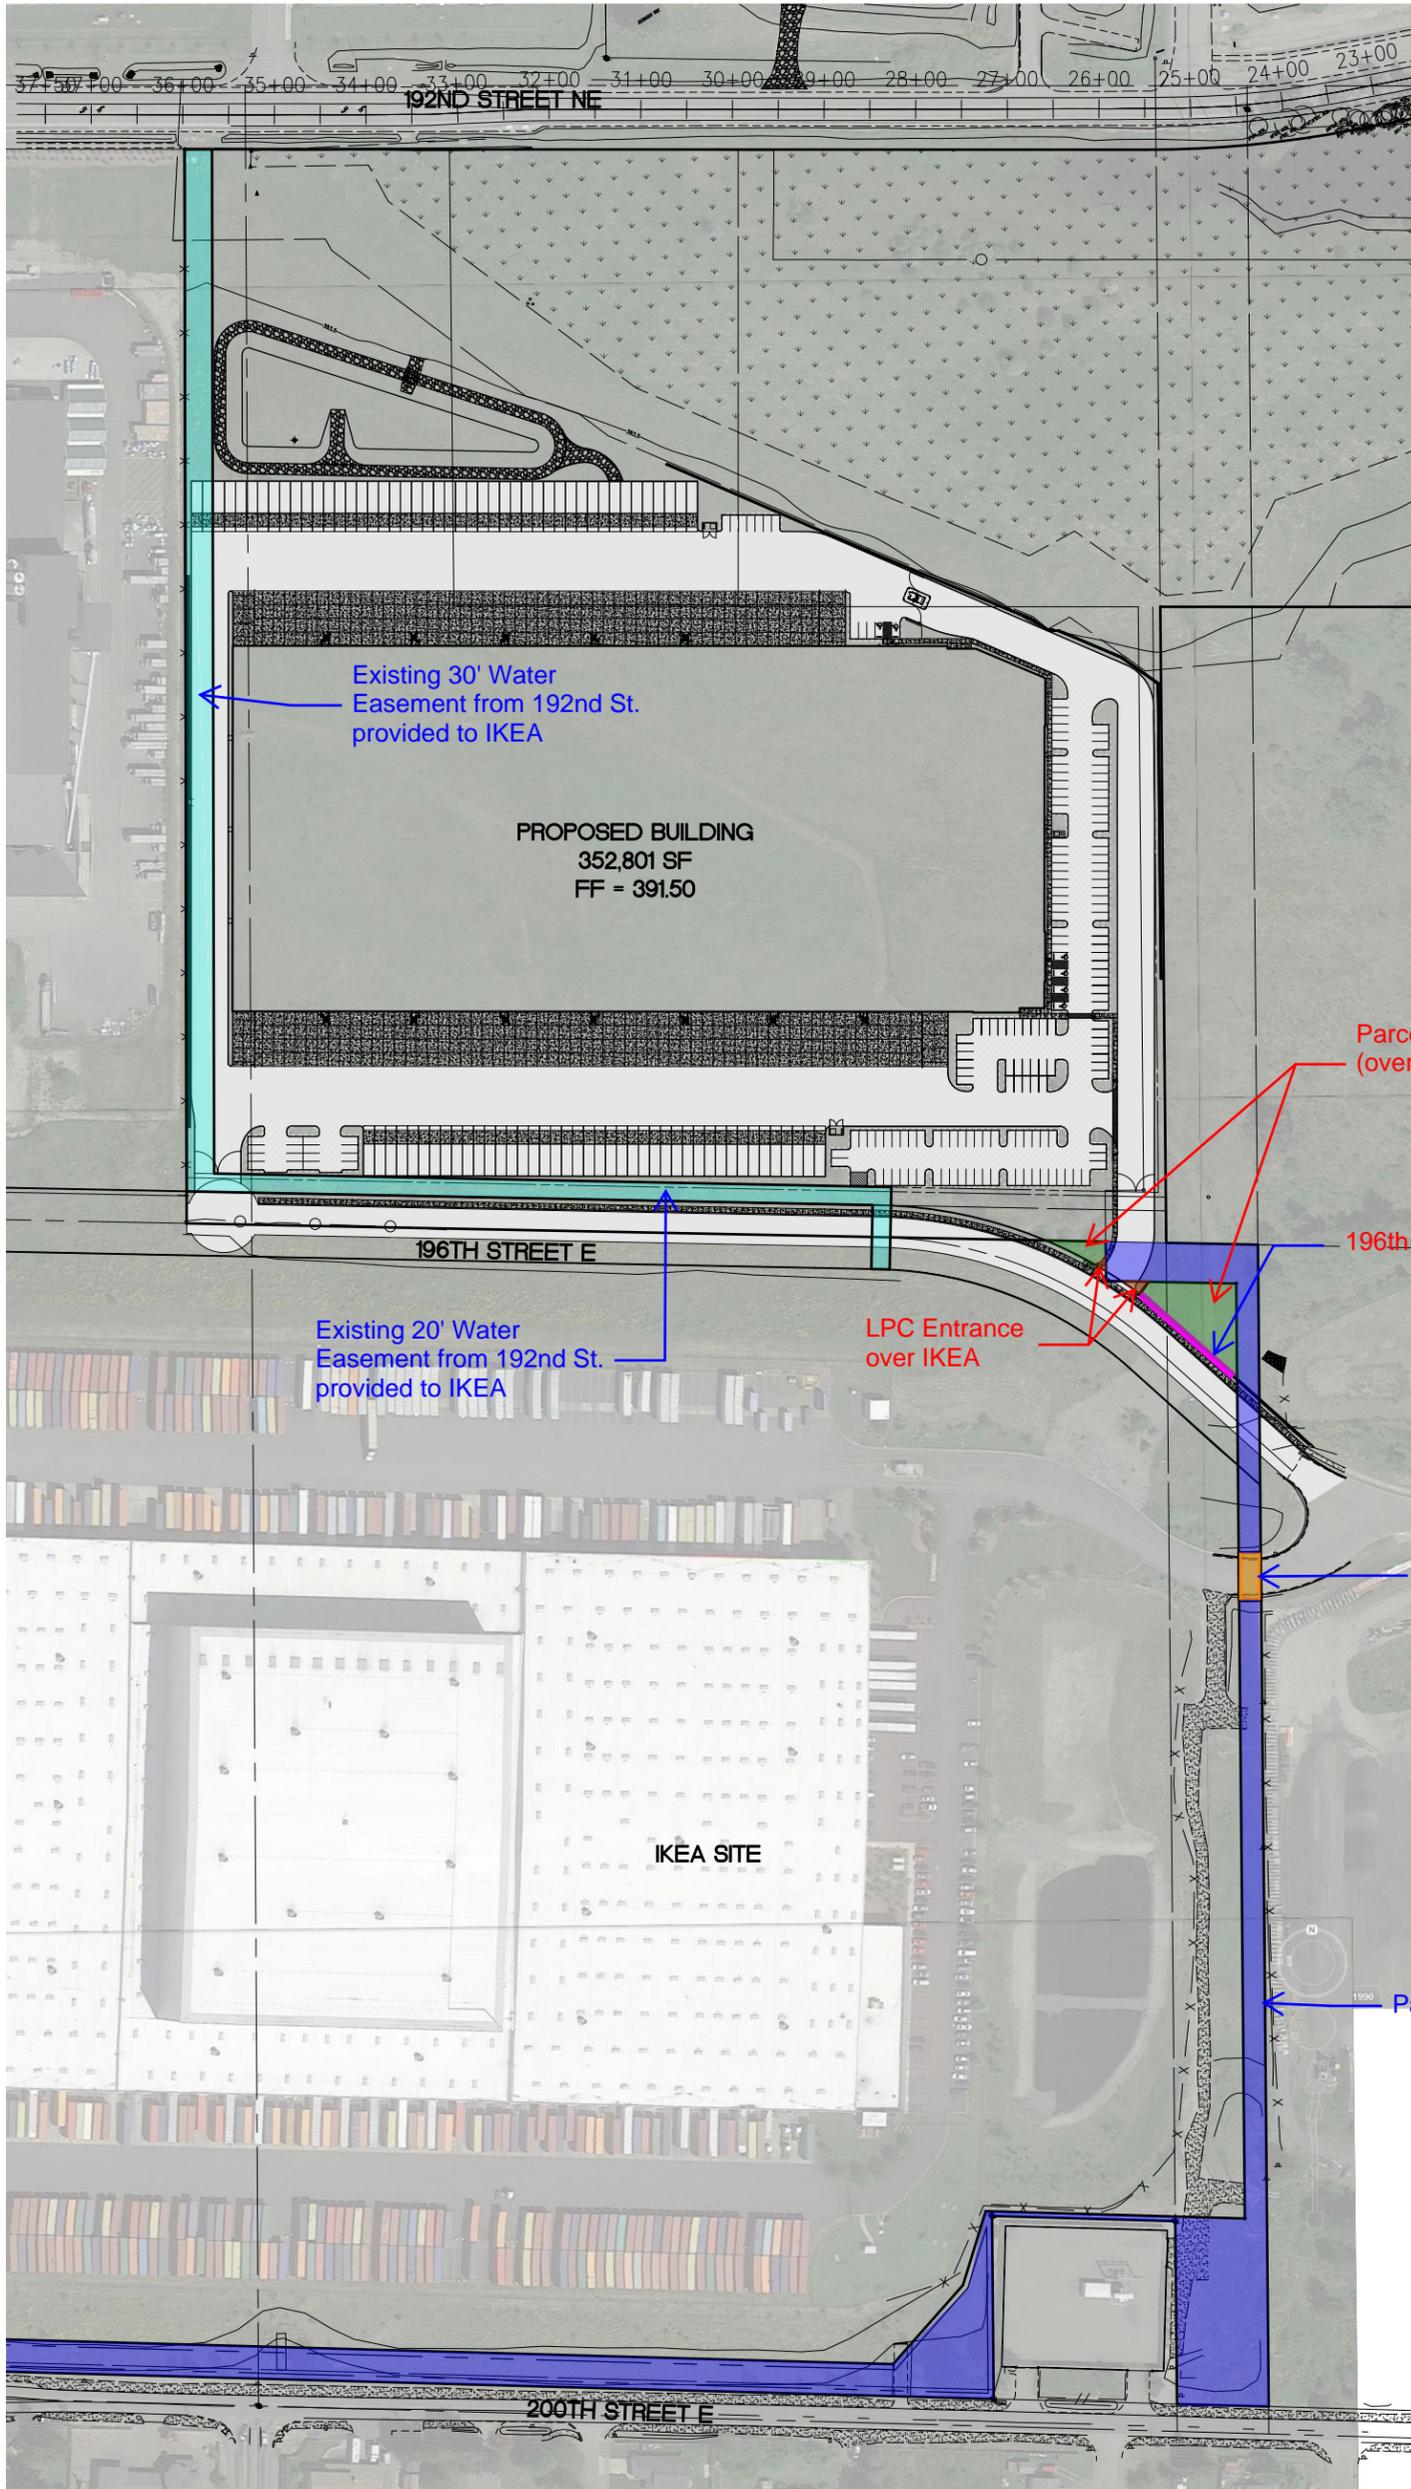

No.	Date	By	Ckd.	Appr.	Revision
-----	------	----	------	-------	----------

Job Number	20889
Sheet	1 of 1

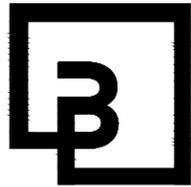

Barghausen Consulting Engineers, Inc.
 18215 72nd Avenue South
 Kent, WA 98032
 425.251.6222 barghausen.com


Designed	---
Drawn	JEP
Checked	JEP
Approved	DKB
Date	4/27/21

Scale:	Horizontal
	Vertical

Title: **EXISTING EASEMENT EXHIBIT**

For: **LPC - TACOMA SOUTH**

PARCEL EXHIBIT

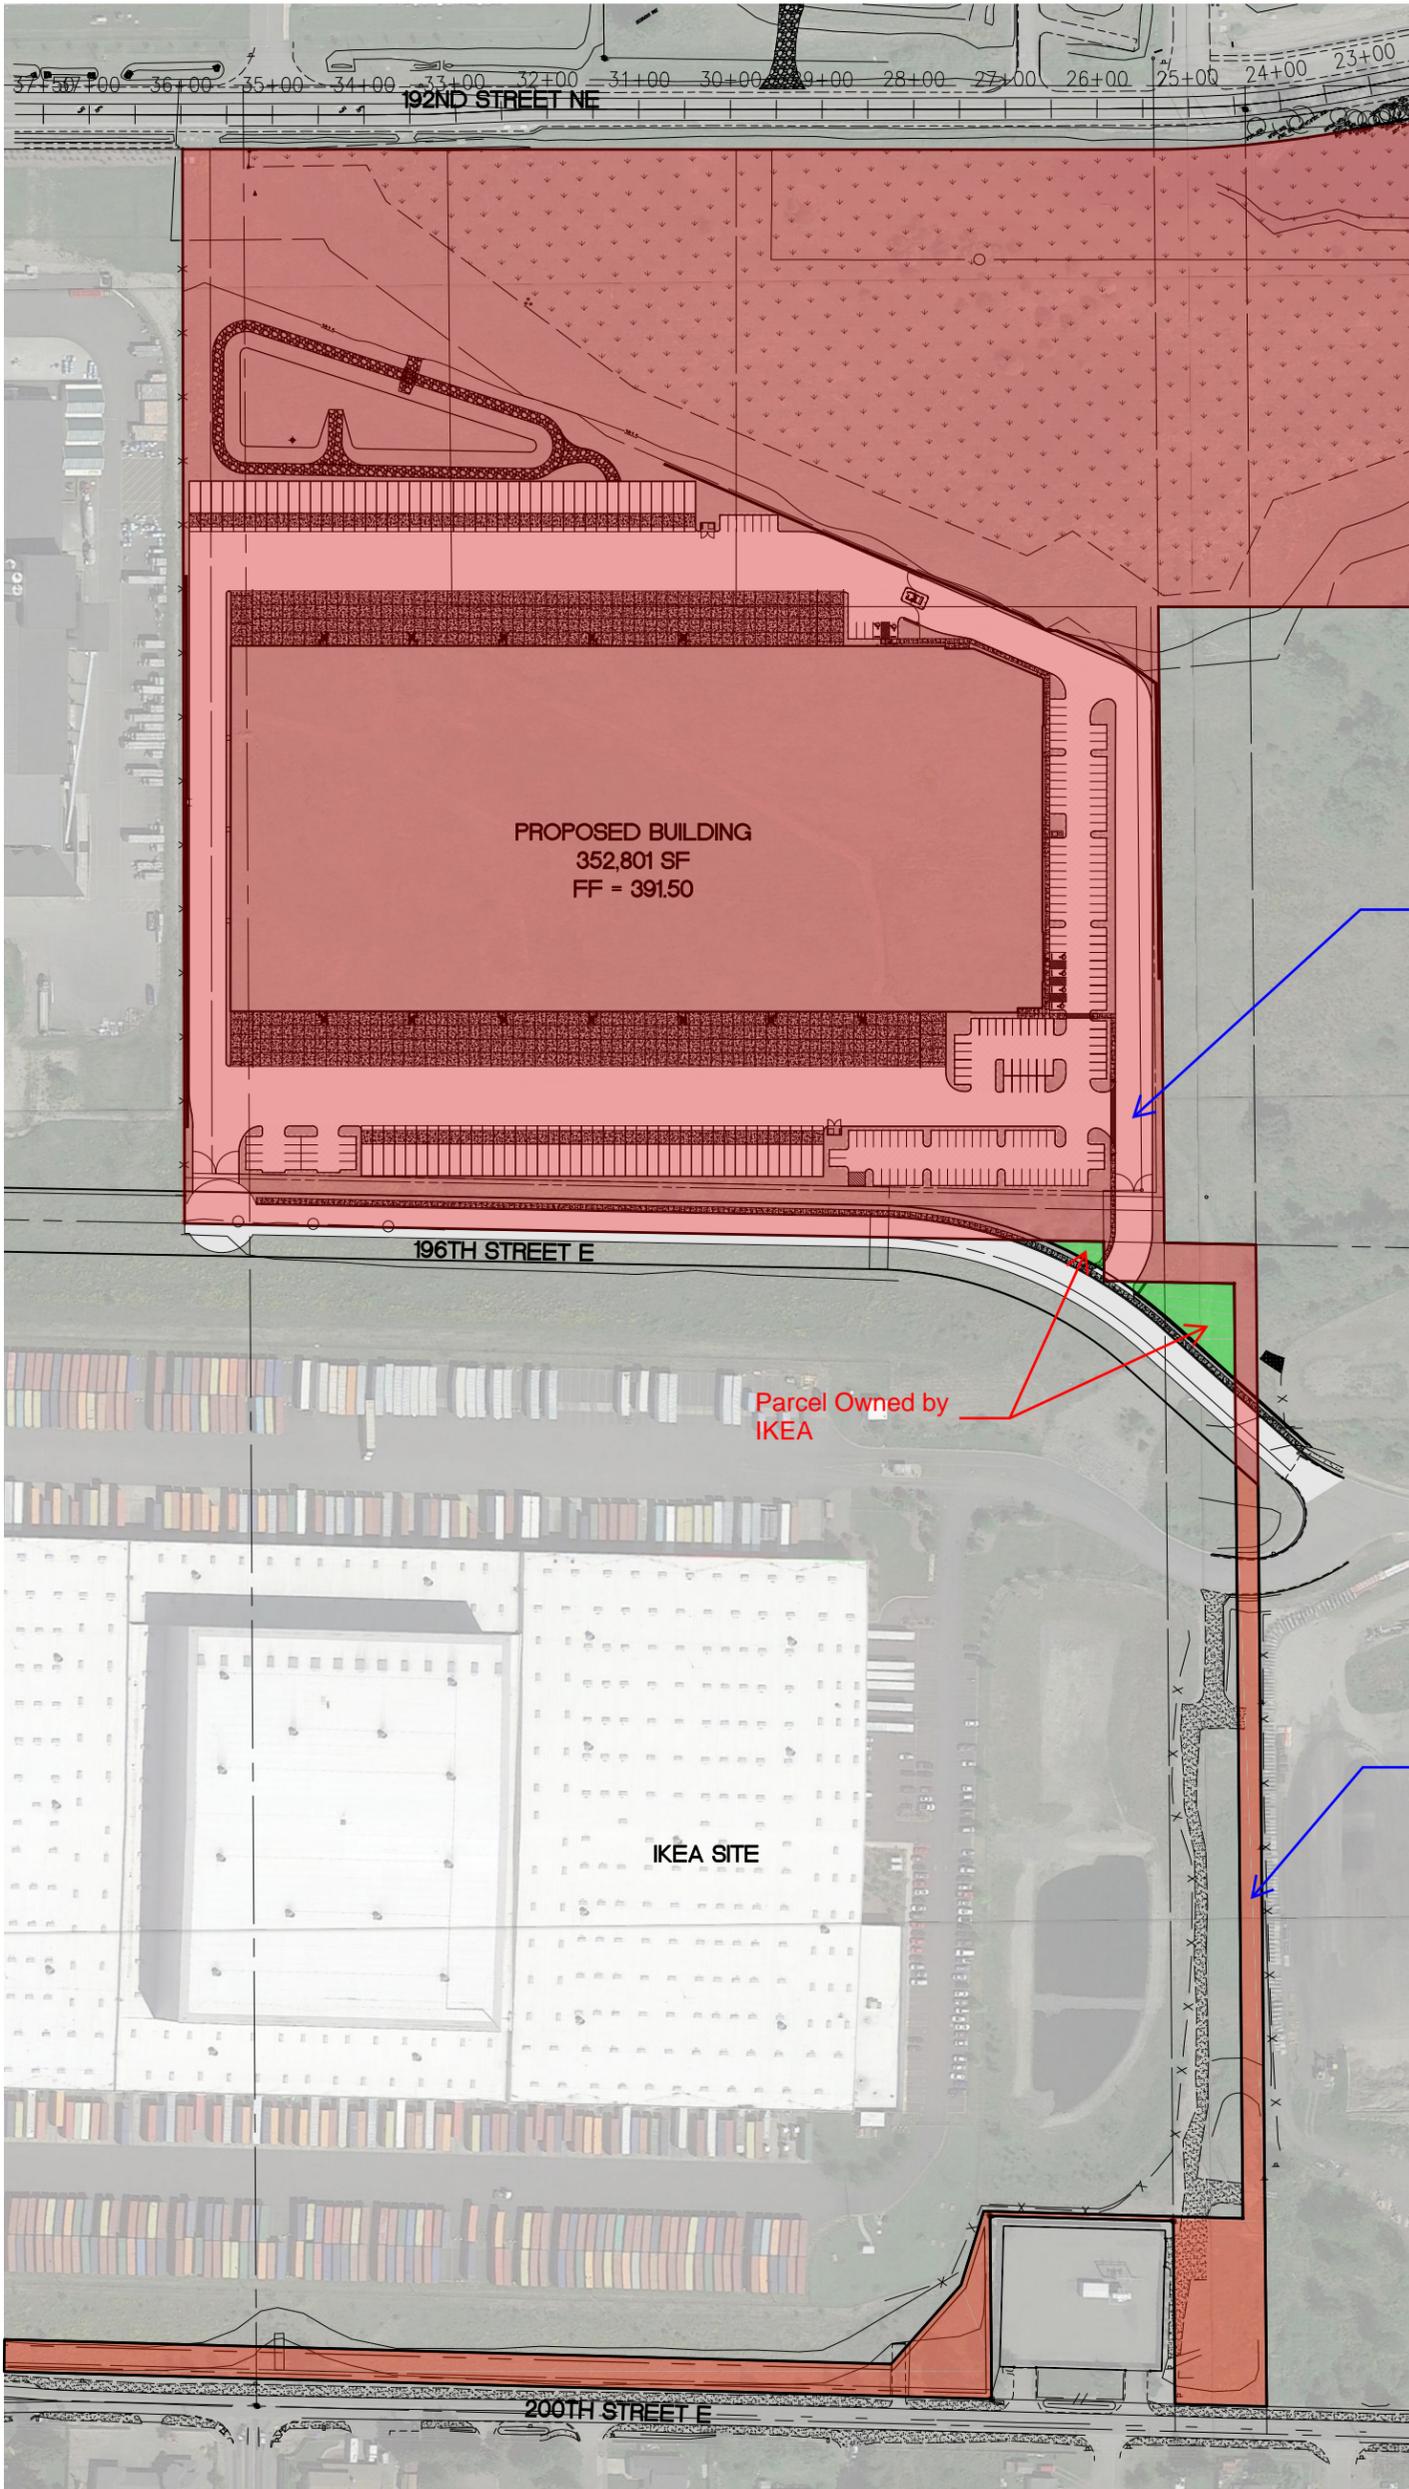

Parcel Owned by LPC

Parcel Owned by
IKEA

Parcel Owned by LPC

No.	Date	By	Ckd.	Appr.	Revision
-----	------	----	------	-------	----------

Job Number	20889
Sheet	1 of 1



**Barghausen
Consulting Engineers, Inc.**
18215 72nd Avenue South
Kent, WA 98032
425.251.6222 barghausen.com

Designed —
Drawn — JEP
Checked — JEP
Approved — DKB
Date 4/27/21

Scale:
Horizontal —
Vertical —

Title:	PARCEL EXHIBIT
For:	LPC - TACOMA SOUTH