


# 6B Attachment #1: Floating Dock Design Schematic & Access Ramp

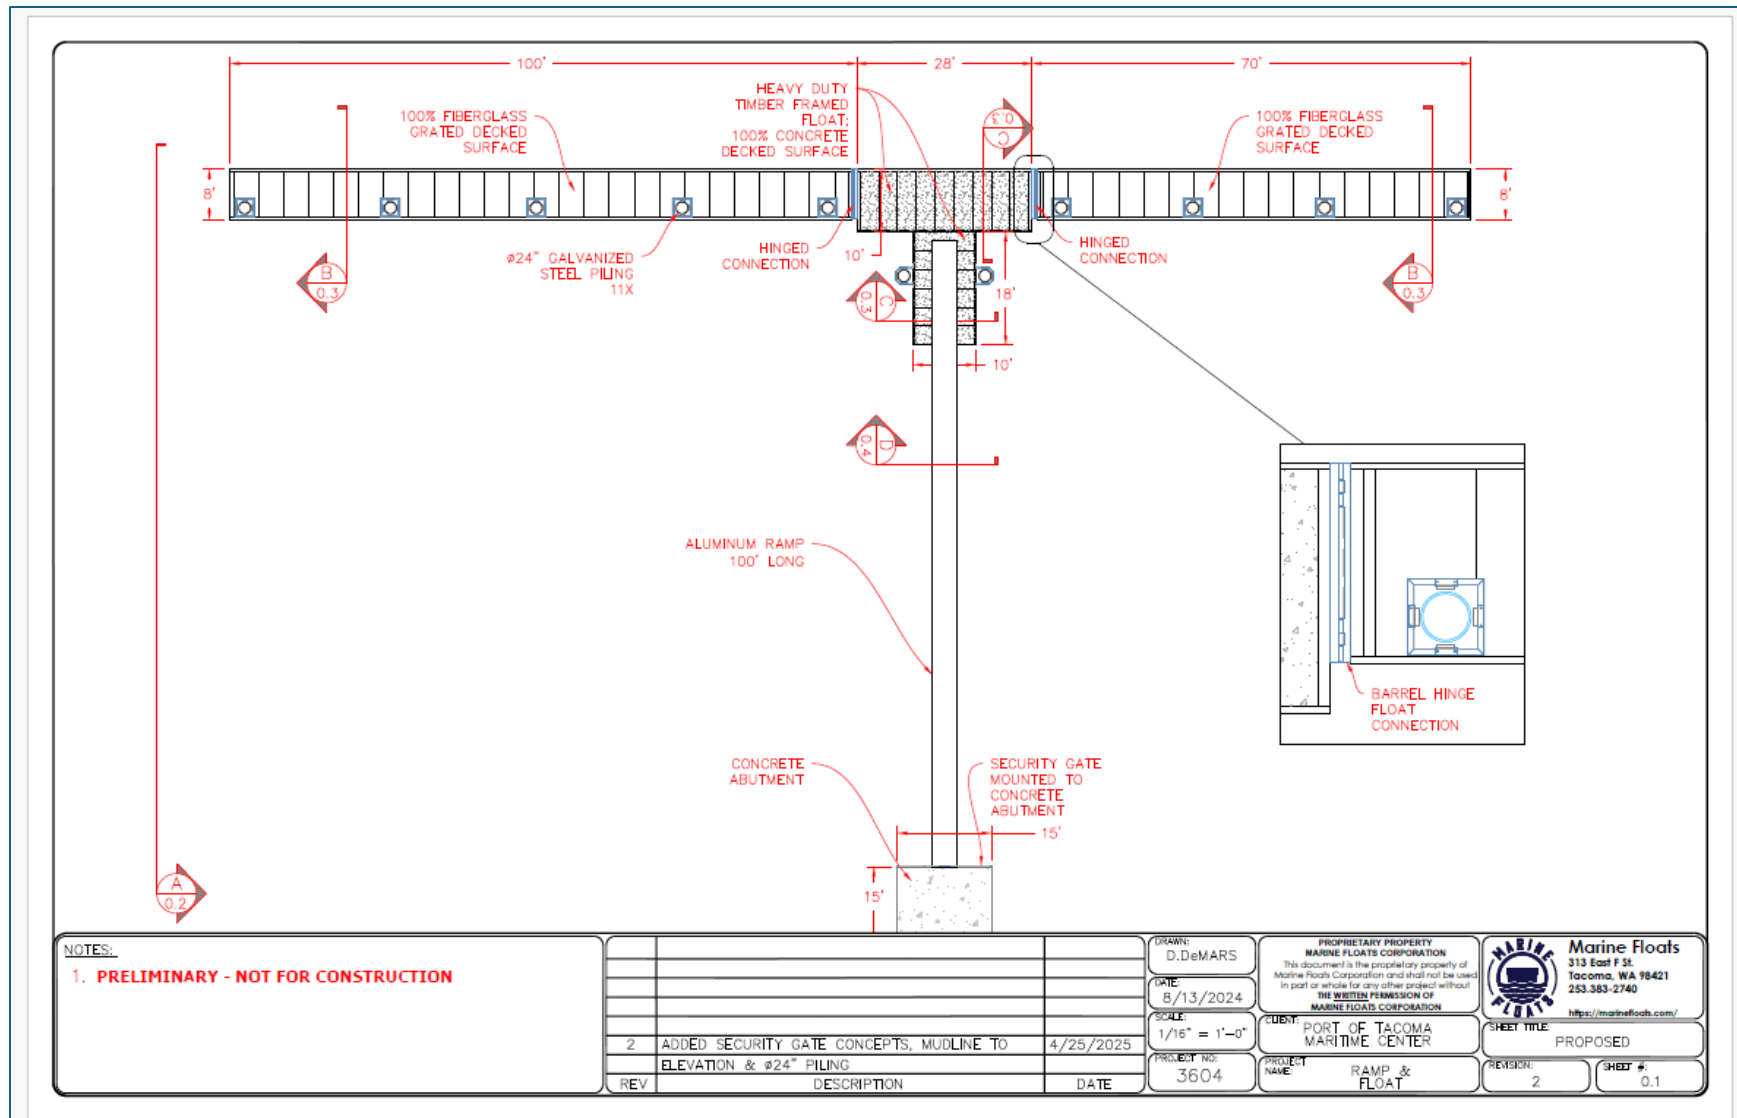

# Attachment #1: Floating Dock Design Schematic & Access Ramp

